



Communs = 423,83 m ²
LOT 0 = 158,61 m ²
LOT 1 = 142,56 m ²
LOT 2 = 78,83 m ²
LOT G1 = 26,71 m ²
LOT G2 = 16,89 m ²
LOT G3 = 15,04 m ²
LOT G4 = 14,79 m ²
LOT G5 = 14,75 m ²
LOT G6 = 15,36 m ²
LOT G7 = 16,25 m ²
LOT G8 = 16,66 m ²
LOT G9 = 16,60 m ²
LOT G10 = 18,37 m ²
LOT G11 = 16,64 m ²
LOT G12 = 14,91 m ²
LOT G13 = 14,91 m ²
LOT G14 = 14,91 m ²
LOT G15 = 14,04 m ²
LOT G16 = 36,16 m ²

Communs = 36,84 m ²
Cave LOT 3 = 8,47 m ²
Cave LOT 4 = 7,99 m ²
Cave LOT 5 = 24,06 m ²

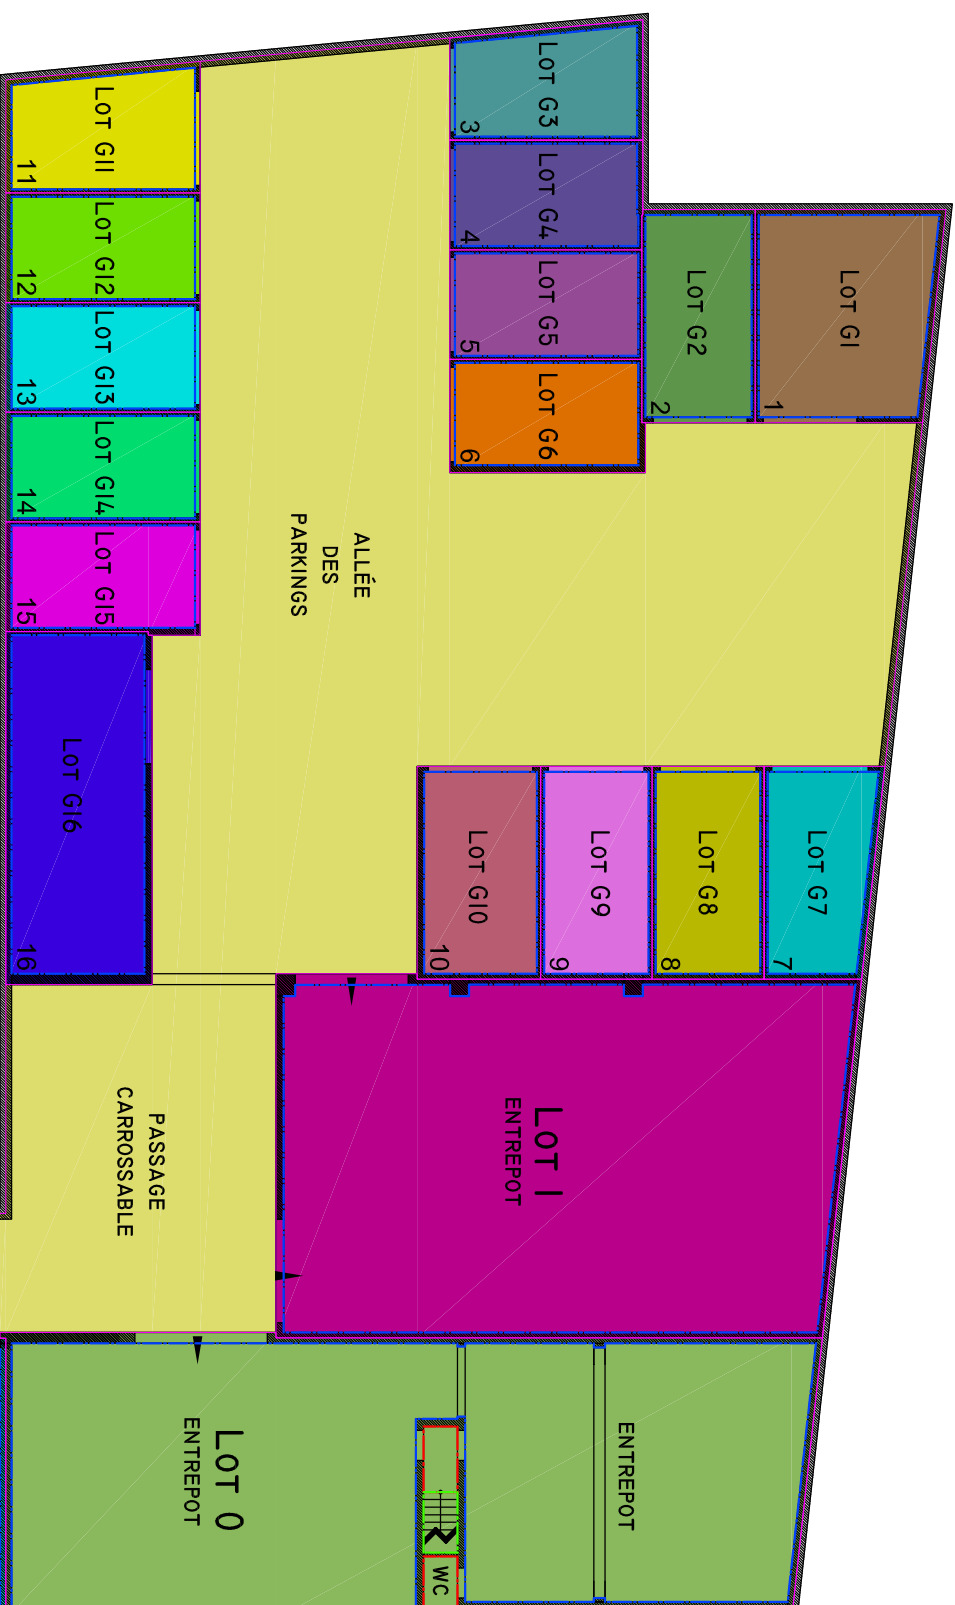


- Délimitation Surfaces Principales
- Délimitation Surfaces de Services
- Délimitation Surfaces Accessoires
- Délimitation Surfaces Résiduelles

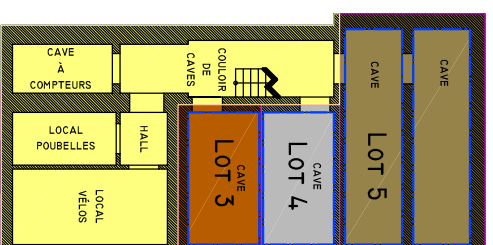

Communs = 14,66 m ²
LOT 3 = 56,41 m ²

NIVEAU -1

REZ-DE-CHAUSSEE

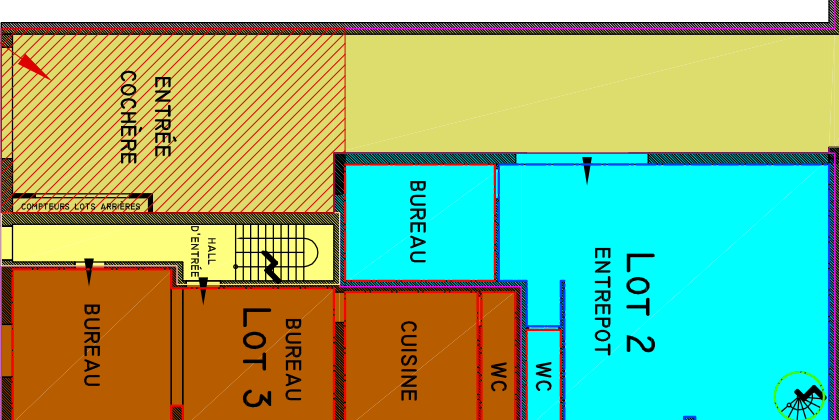

Servitude de passage carrossable grevant les LOTS 3, 4 et 5 au profit des LOTS 0,1,2 et de G1 à G16

Echelle 1/200

